
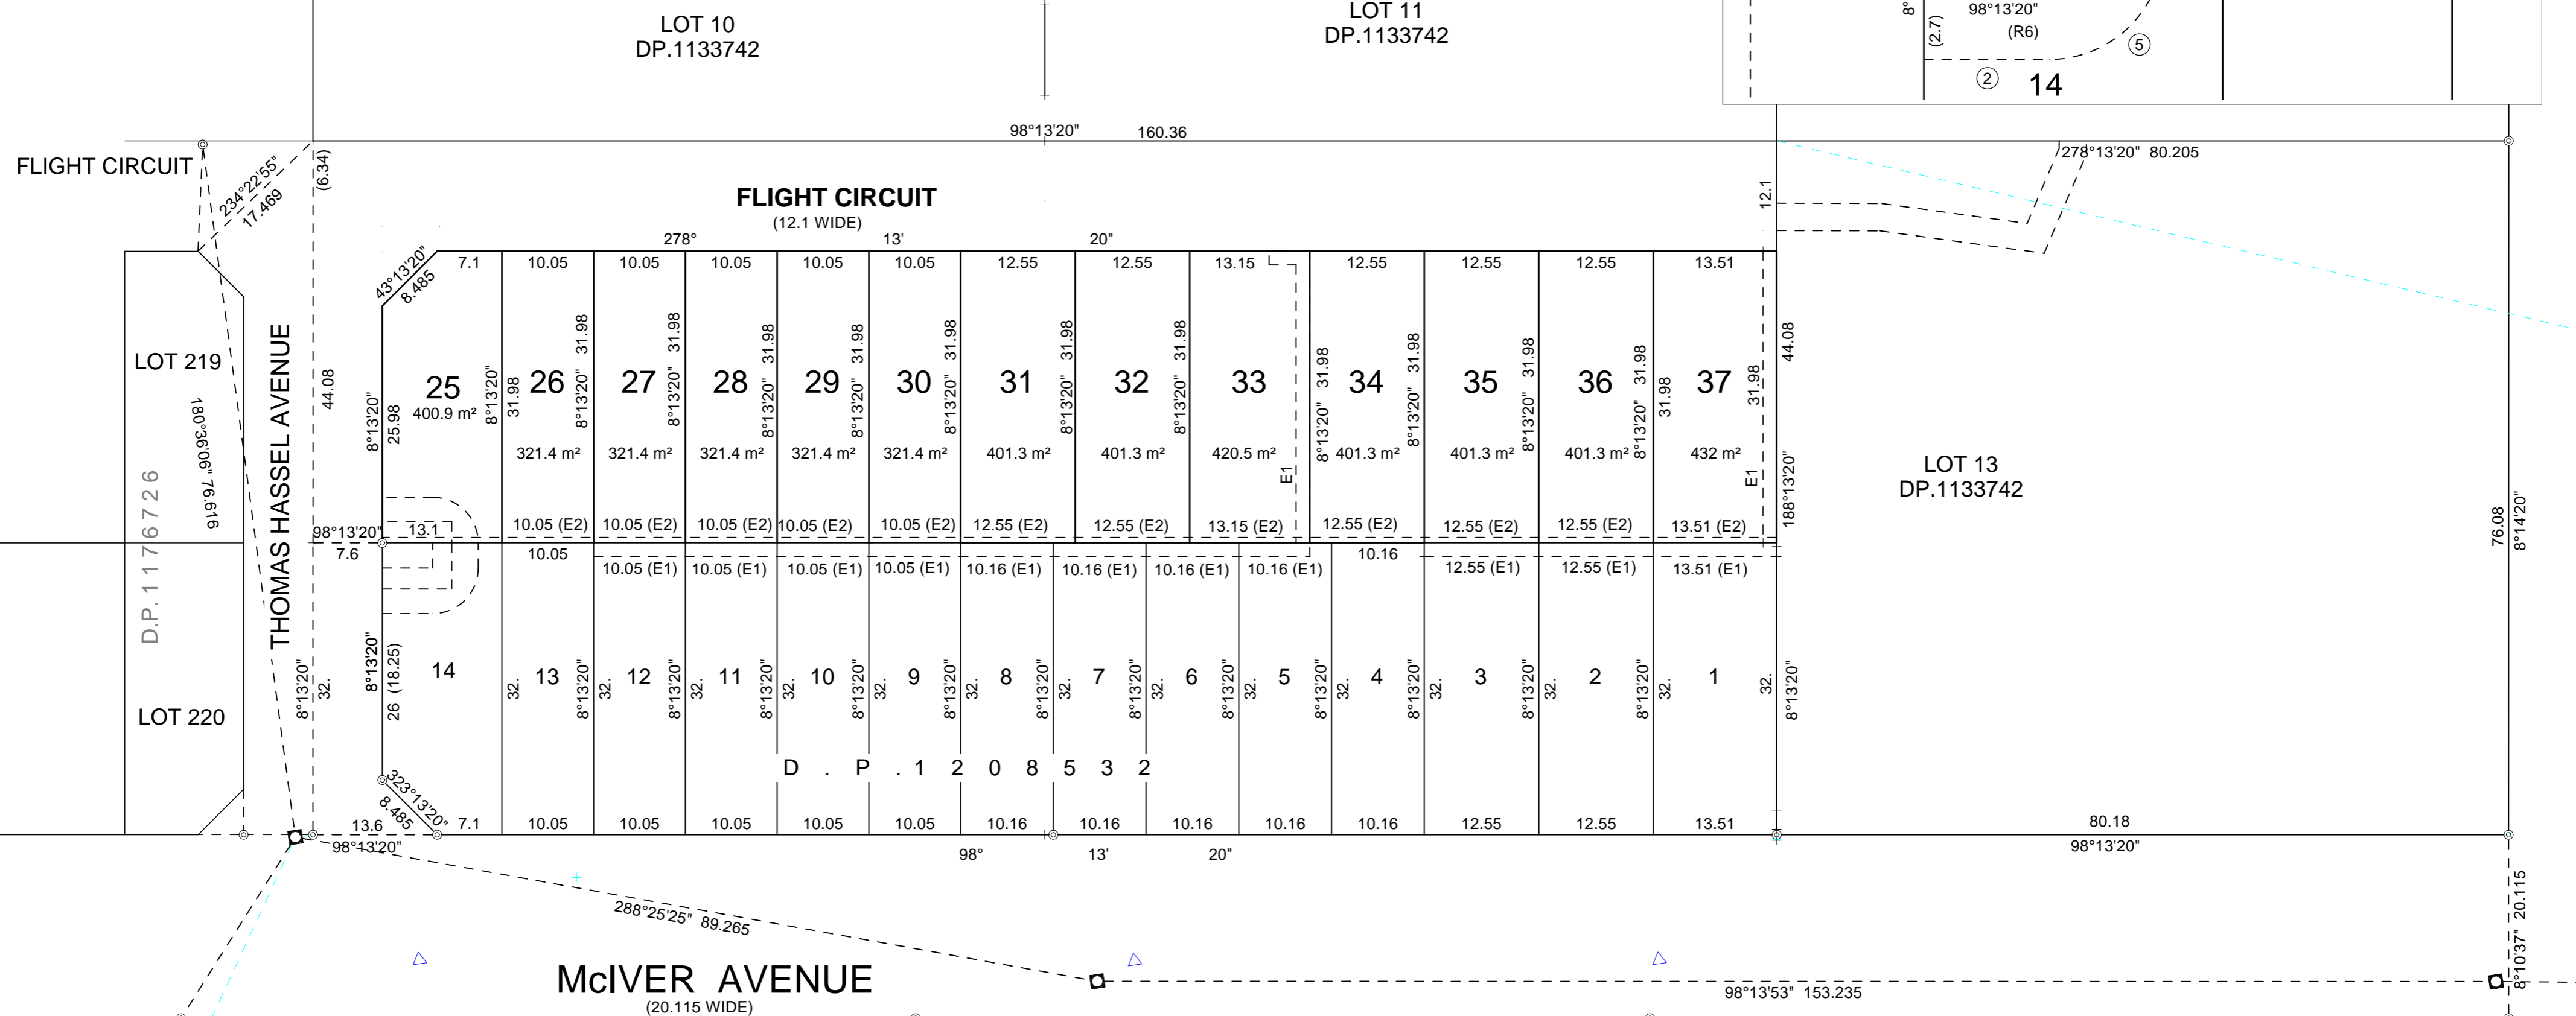


E1 EASEMENT TO DRAIN WATER 1.5 WIDE (DP.1208532)
 E2 EASEMENT FOR SUPPORT 0.6 WIDE (DP.1208532)
 E3 EASEMENT TO DRAIN WATER 1.5 WIDE (DP.1208532)
 E4 EASEMENT FOR PADMOUNT SUBSTATION 2.75 WIDE (DP.1208532)
 R5 RESTRICTION ON THE USE OF LAND R5 (DP.1208532)
 R6 RESTRICTION ON THE USE OF LAND R6 (DP.1208532)



R1 RESTRICTION ON THE USE OF LAND
 R2 RESTRICTION ON THE USE OF LAND
 R3 RESTRICTION ON THE USE OF LAND
 R4 RESTRICTION ON THE USE OF LAND

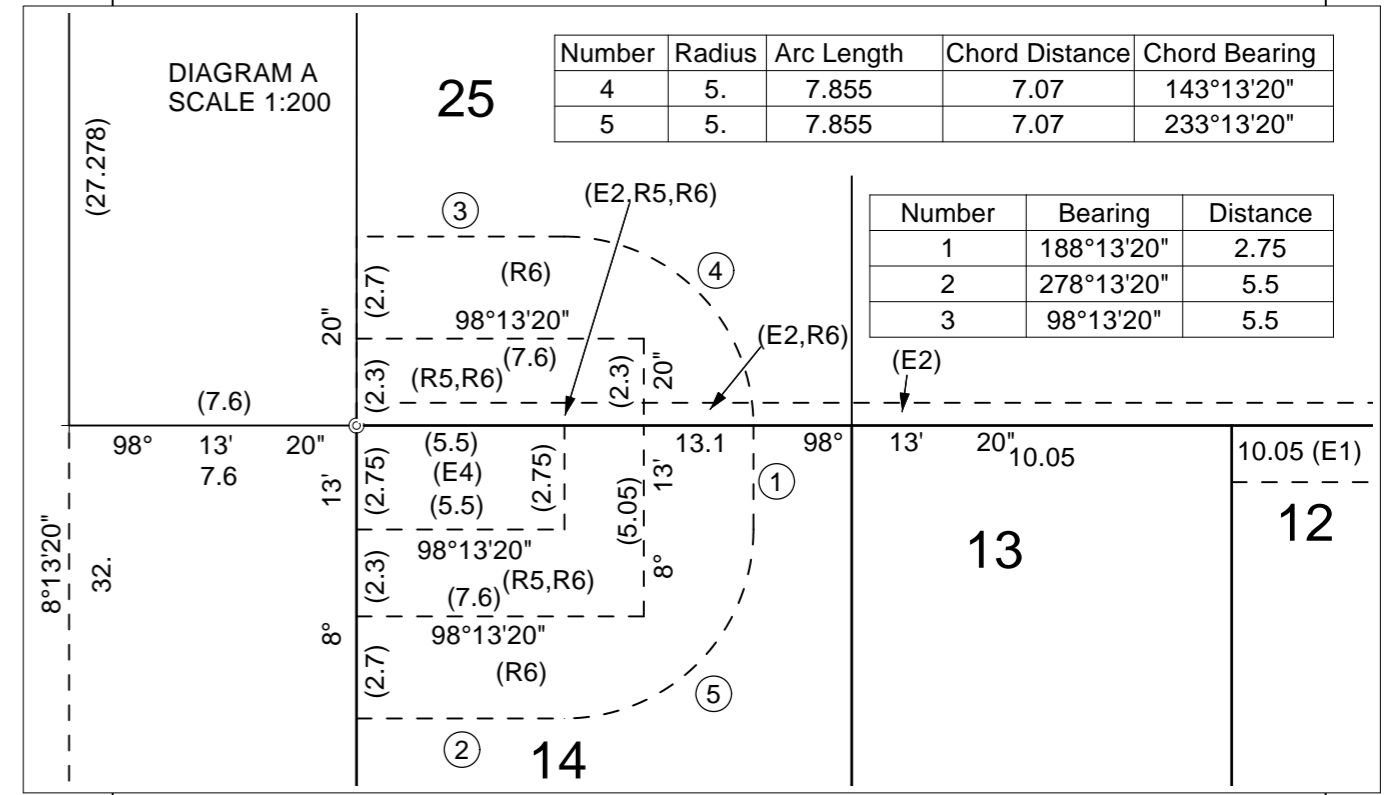

NOTE
 THE AREAS & DIMENSION OF LOT BOUNDARIES AND
 EASEMENTS ARE SUBJECT TO FINAL WORKS AS
 EXECUTED SURVEY & COUNCIL ENGINEERING APPROVAL.

Surveyor: ROBERT RAMON WILSON Date of Survey: Surveyor's Ref: F13238	PLAN OF SUBDIVISION OF LOT 15 DP.1208532	LGA: LIVERPOOL Locality: MIDDLETON GRANGE Subdivision No: Lengths are in metres. Reduction Ratio 1:500	Registered	STAGE 2 DRAFT DP. 1208534
--	---	---	------------	--

- E1 EASEMENT TO DRAIN WATER 1.5 WIDE
- E2 EASEMENT FOR SUPPORT 0.6 WIDE
- E3 EASEMENT TO DRAIN WATER 1.5 WIDE
- E4 EASEMENT FOR PADMOUNT SUBSTATION 2.75 WIDE
- R5 RESTRICTION ON THE USE OF LAND R5
- R6 RESTRICTION ON THE USE OF LAND R6
- R7 RESTRICTION ON THE USE OF LAND
- R8 RESTRICTION ON THE USE OF LAND
- R9 RESTRICTION ON THE USE OF LAND
- R10 RESTRICTION ON THE USE OF LAND

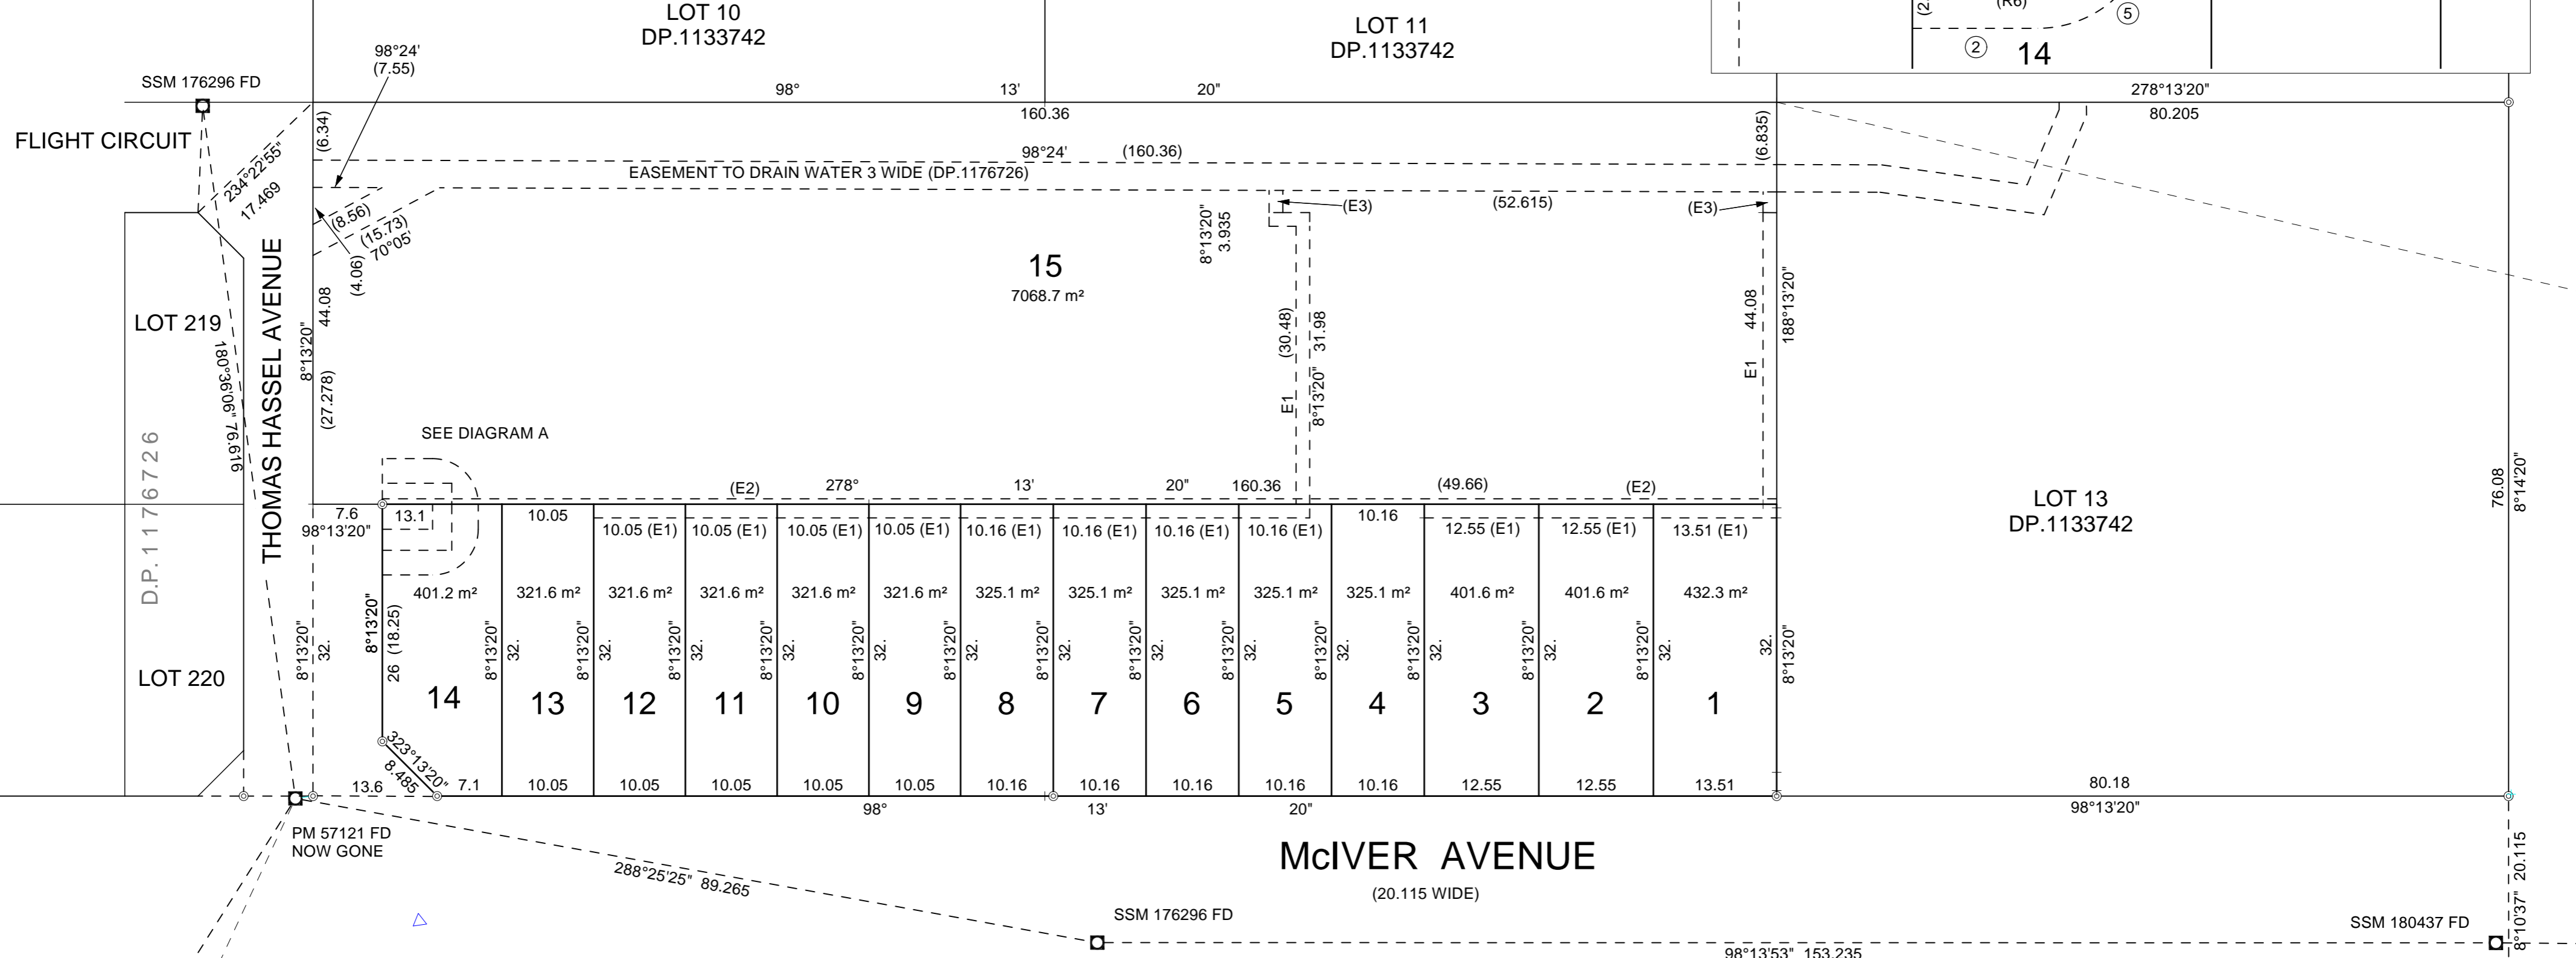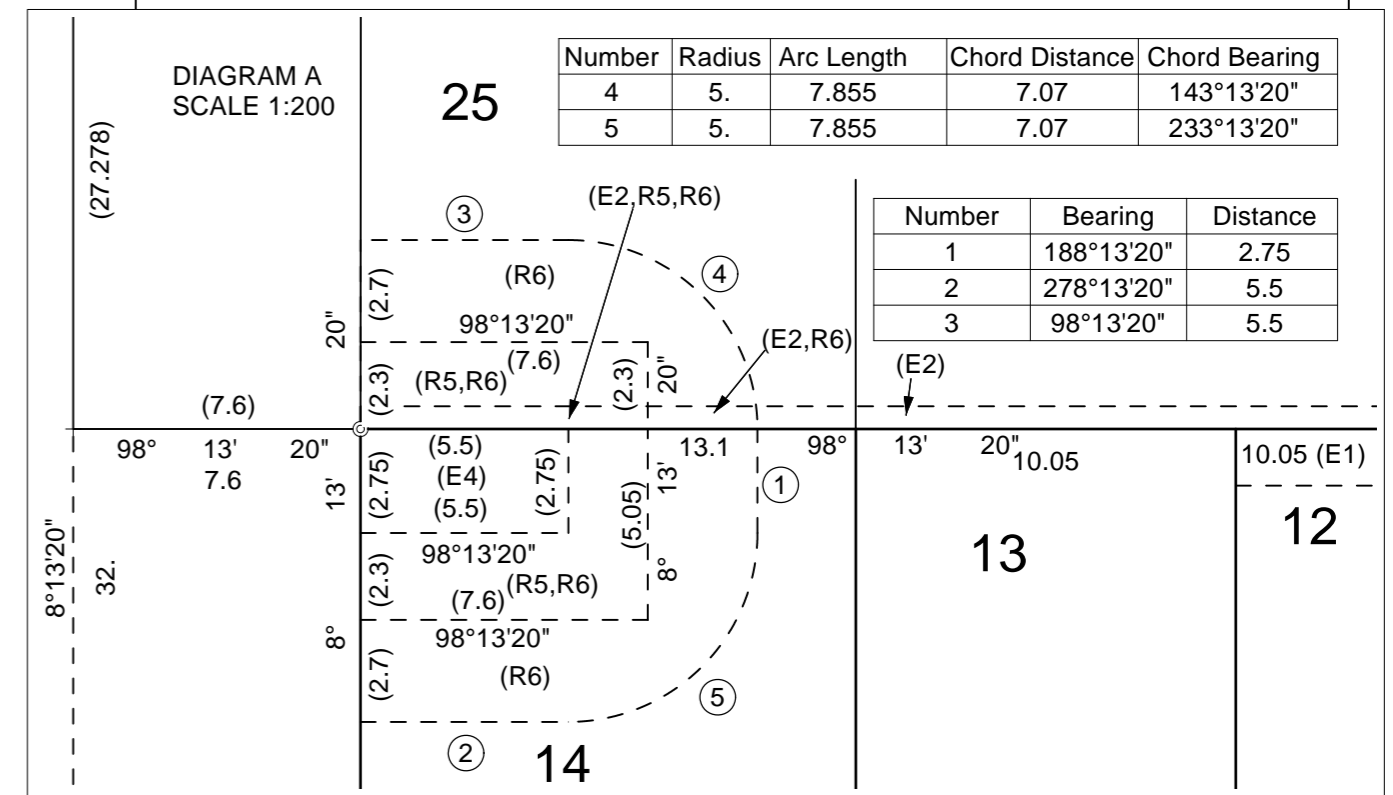

NOTE
THE AREAS & DIMENSION OF LOT BOUNDARIES AND EASEMENTS ARE SUBJECT TO FINAL WORKS AS EXECUTED SURVEY & COUNCIL ENGINEERING APPROVAL.

Surveyor: ROBERT RAMON WILSON Date of Survey: Surveyor's Ref: F13238	PLAN OF SUBDIVISION OF LOTS 14 & 15 DP.1133742	LGA: LIVERPOOL Locality: MIDDLETON GRANGE Subdivision No: Lengths are in metres. Reduction Ratio 1: 500	Registered	STAGE 1 DRAFT DP. 1208532
--	---	--	------------	--